


Key

- █ Road Closure
- █ Proposed diversion route
- █ Change to one way
- █ Change to 2 way
- No Waiting cones

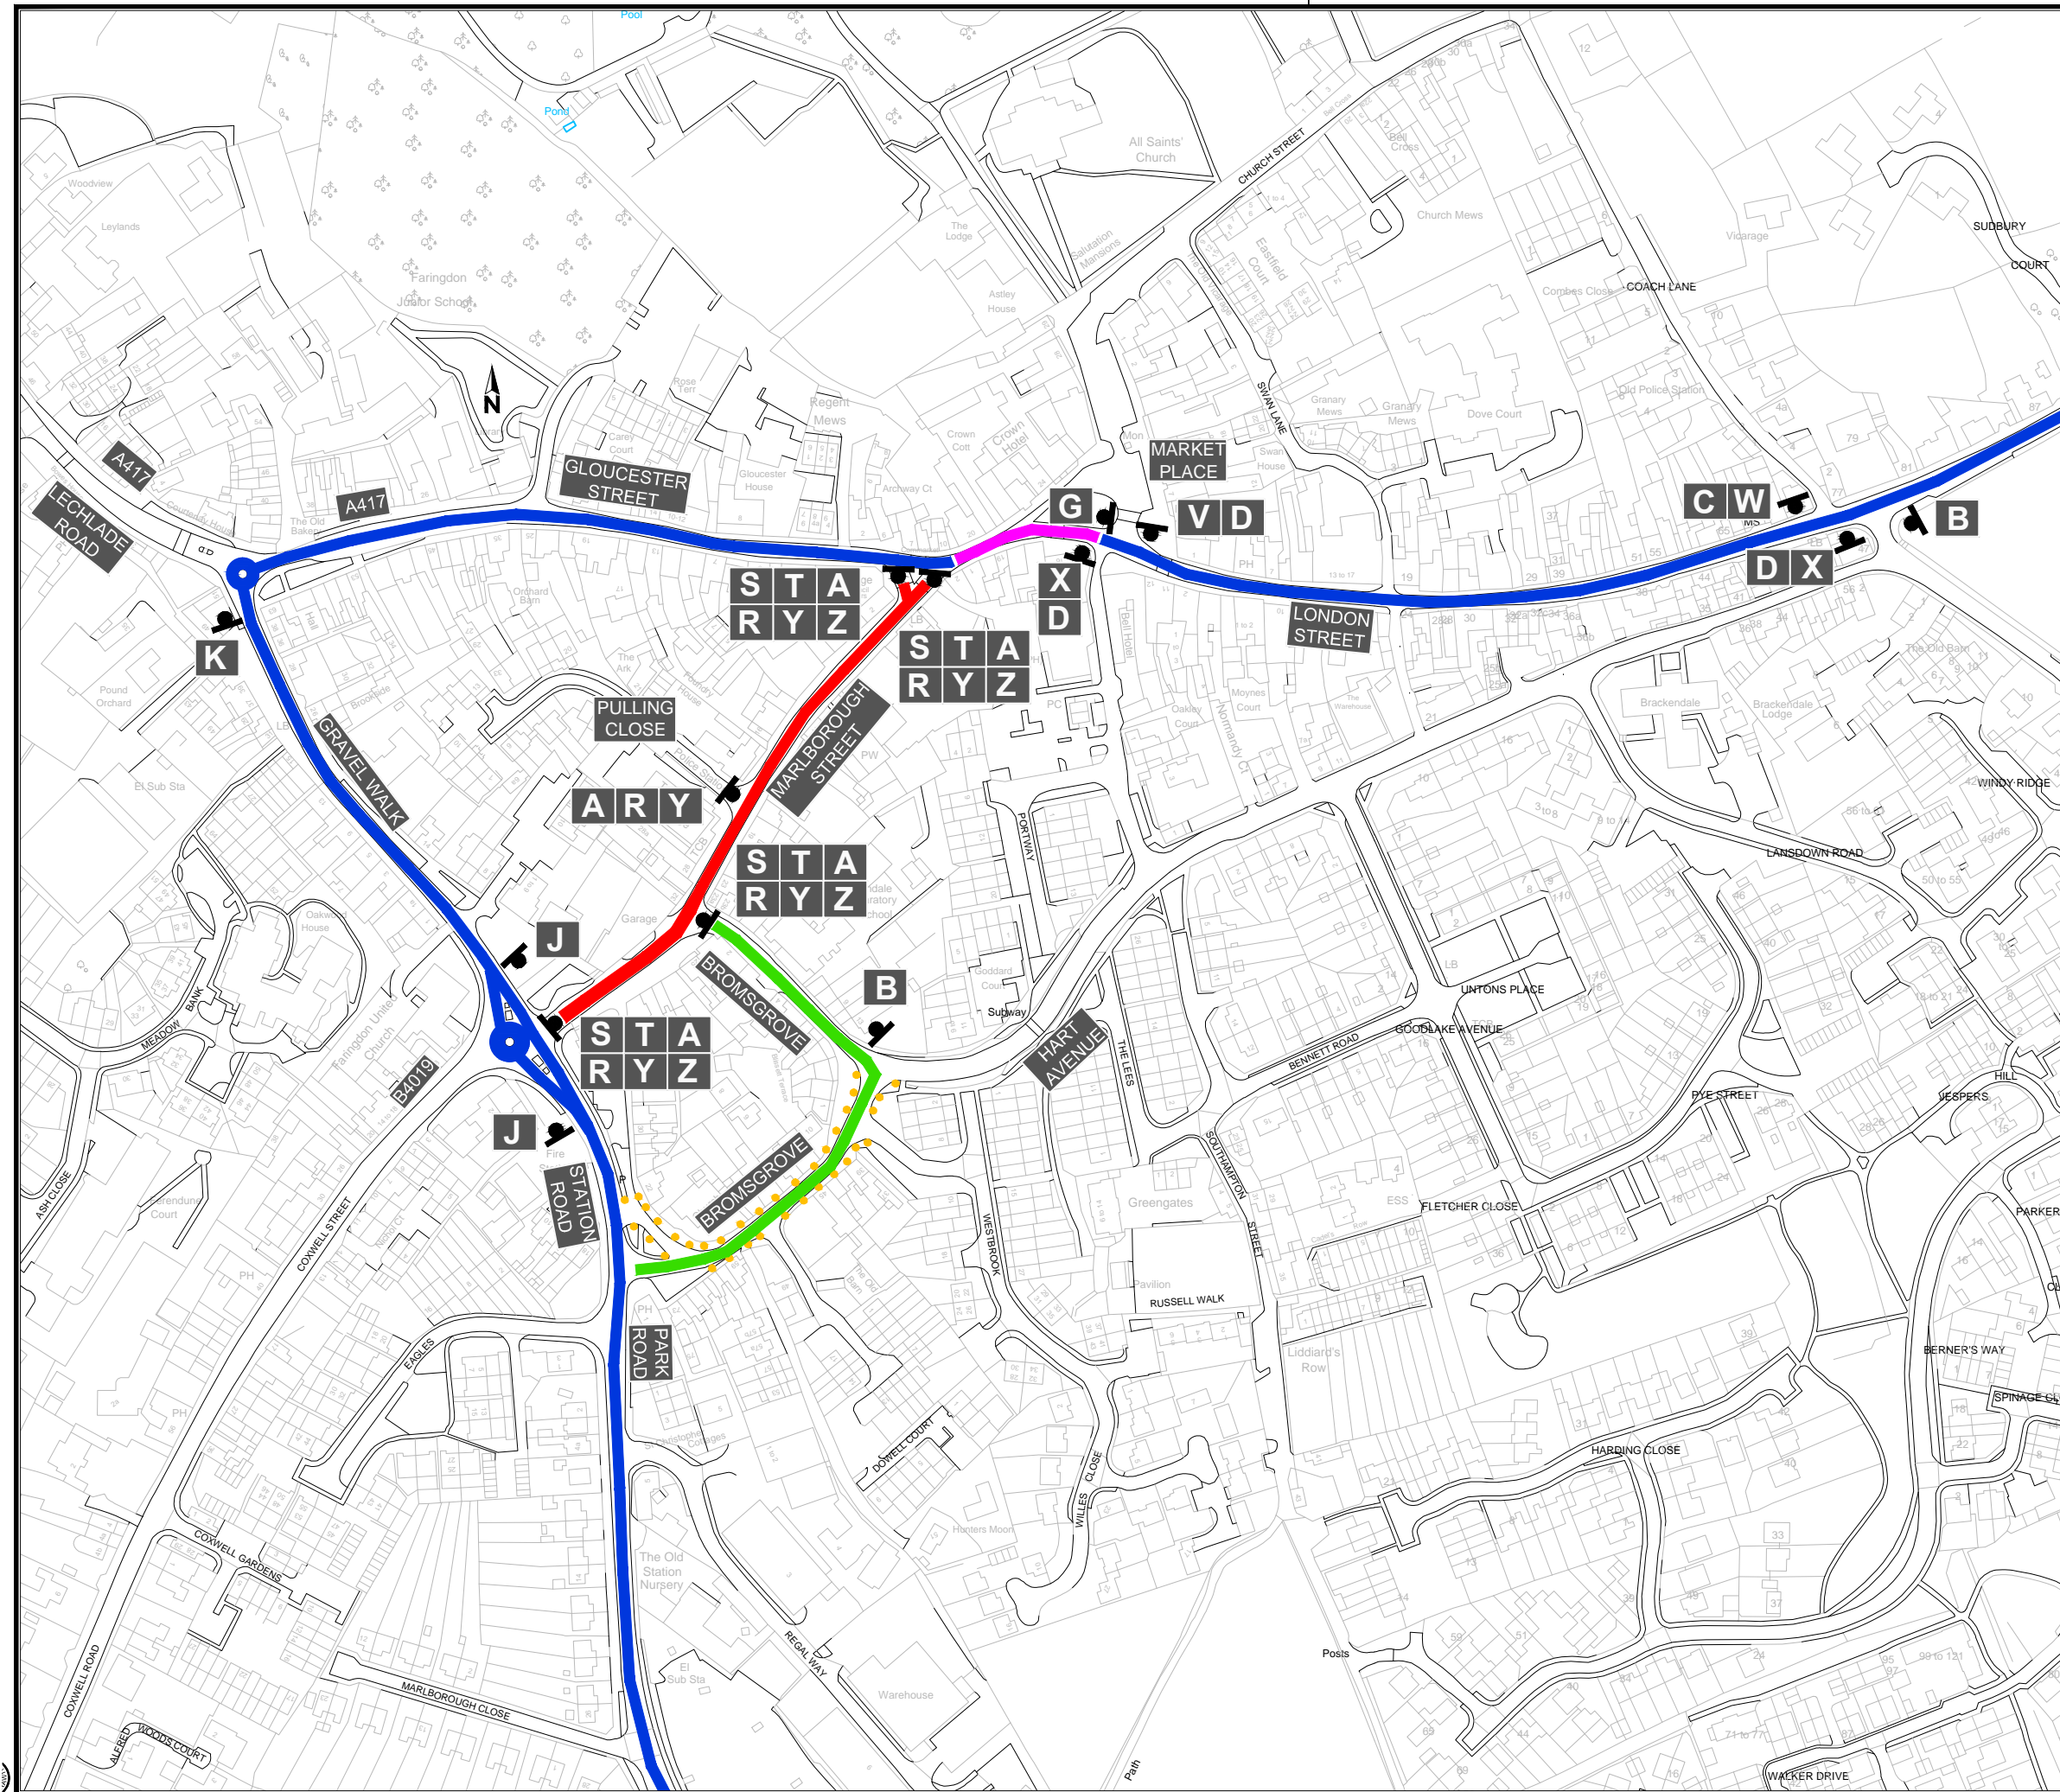

SAFETY, HEALTH AND ENVIRONMENTAL INFORMATION

IN ADDITION TO THE HAZARDS/RISKS NORMALLY ASSOCIATED WITH THE TYPES OF WORK DETAILED ON THIS DRAWING, NOTE THE FOLLOWING SIGNIFICANT RESIDUAL RISKS

| | |
|----------------------------|------------------------------|
| CONSTRUCTION | (ENTER 'NONE' IF APPLICABLE) |
| MAINTENANCE/CLEANING | (ENTER 'NONE' IF APPLICABLE) |
| USE | (ENTER 'NONE' IF APPLICABLE) |
| DECOMMISSIONING/DEMOLITION | (ENTER 'NONE' IF APPLICABLE) |

© Crown Copyright and Database rights 10023343 2017

| Rev. | Date | Purpose of revision | Drawn | Checked | Approved |
|------|------|---------------------|-------|---------|----------|
| | | | | | |



Owen Jenkins
Director for
Infrastructure Delivery
Communities
Oxfordshire County Council
County Hall
New Road
Oxford
OX1 1ND
Tel: 0845 310 1111

Project title
**NPR & VE SCHEMES
2017-18
MARLBOROUGH STREET, FARINGDON**

Drawing title
**TTRO
DIVERSION
ROUTE
2 OF 2**

Drawing Status INFORMATION

| | | | |
|------------|------------|--------------|---------------|
| Scale @ A3 | Drawn by | Checked by | Approved by |
| N.T.S | IRG | | |
| | Date drawn | Date checked | Date approved |
| | 26.06.17 | | |