


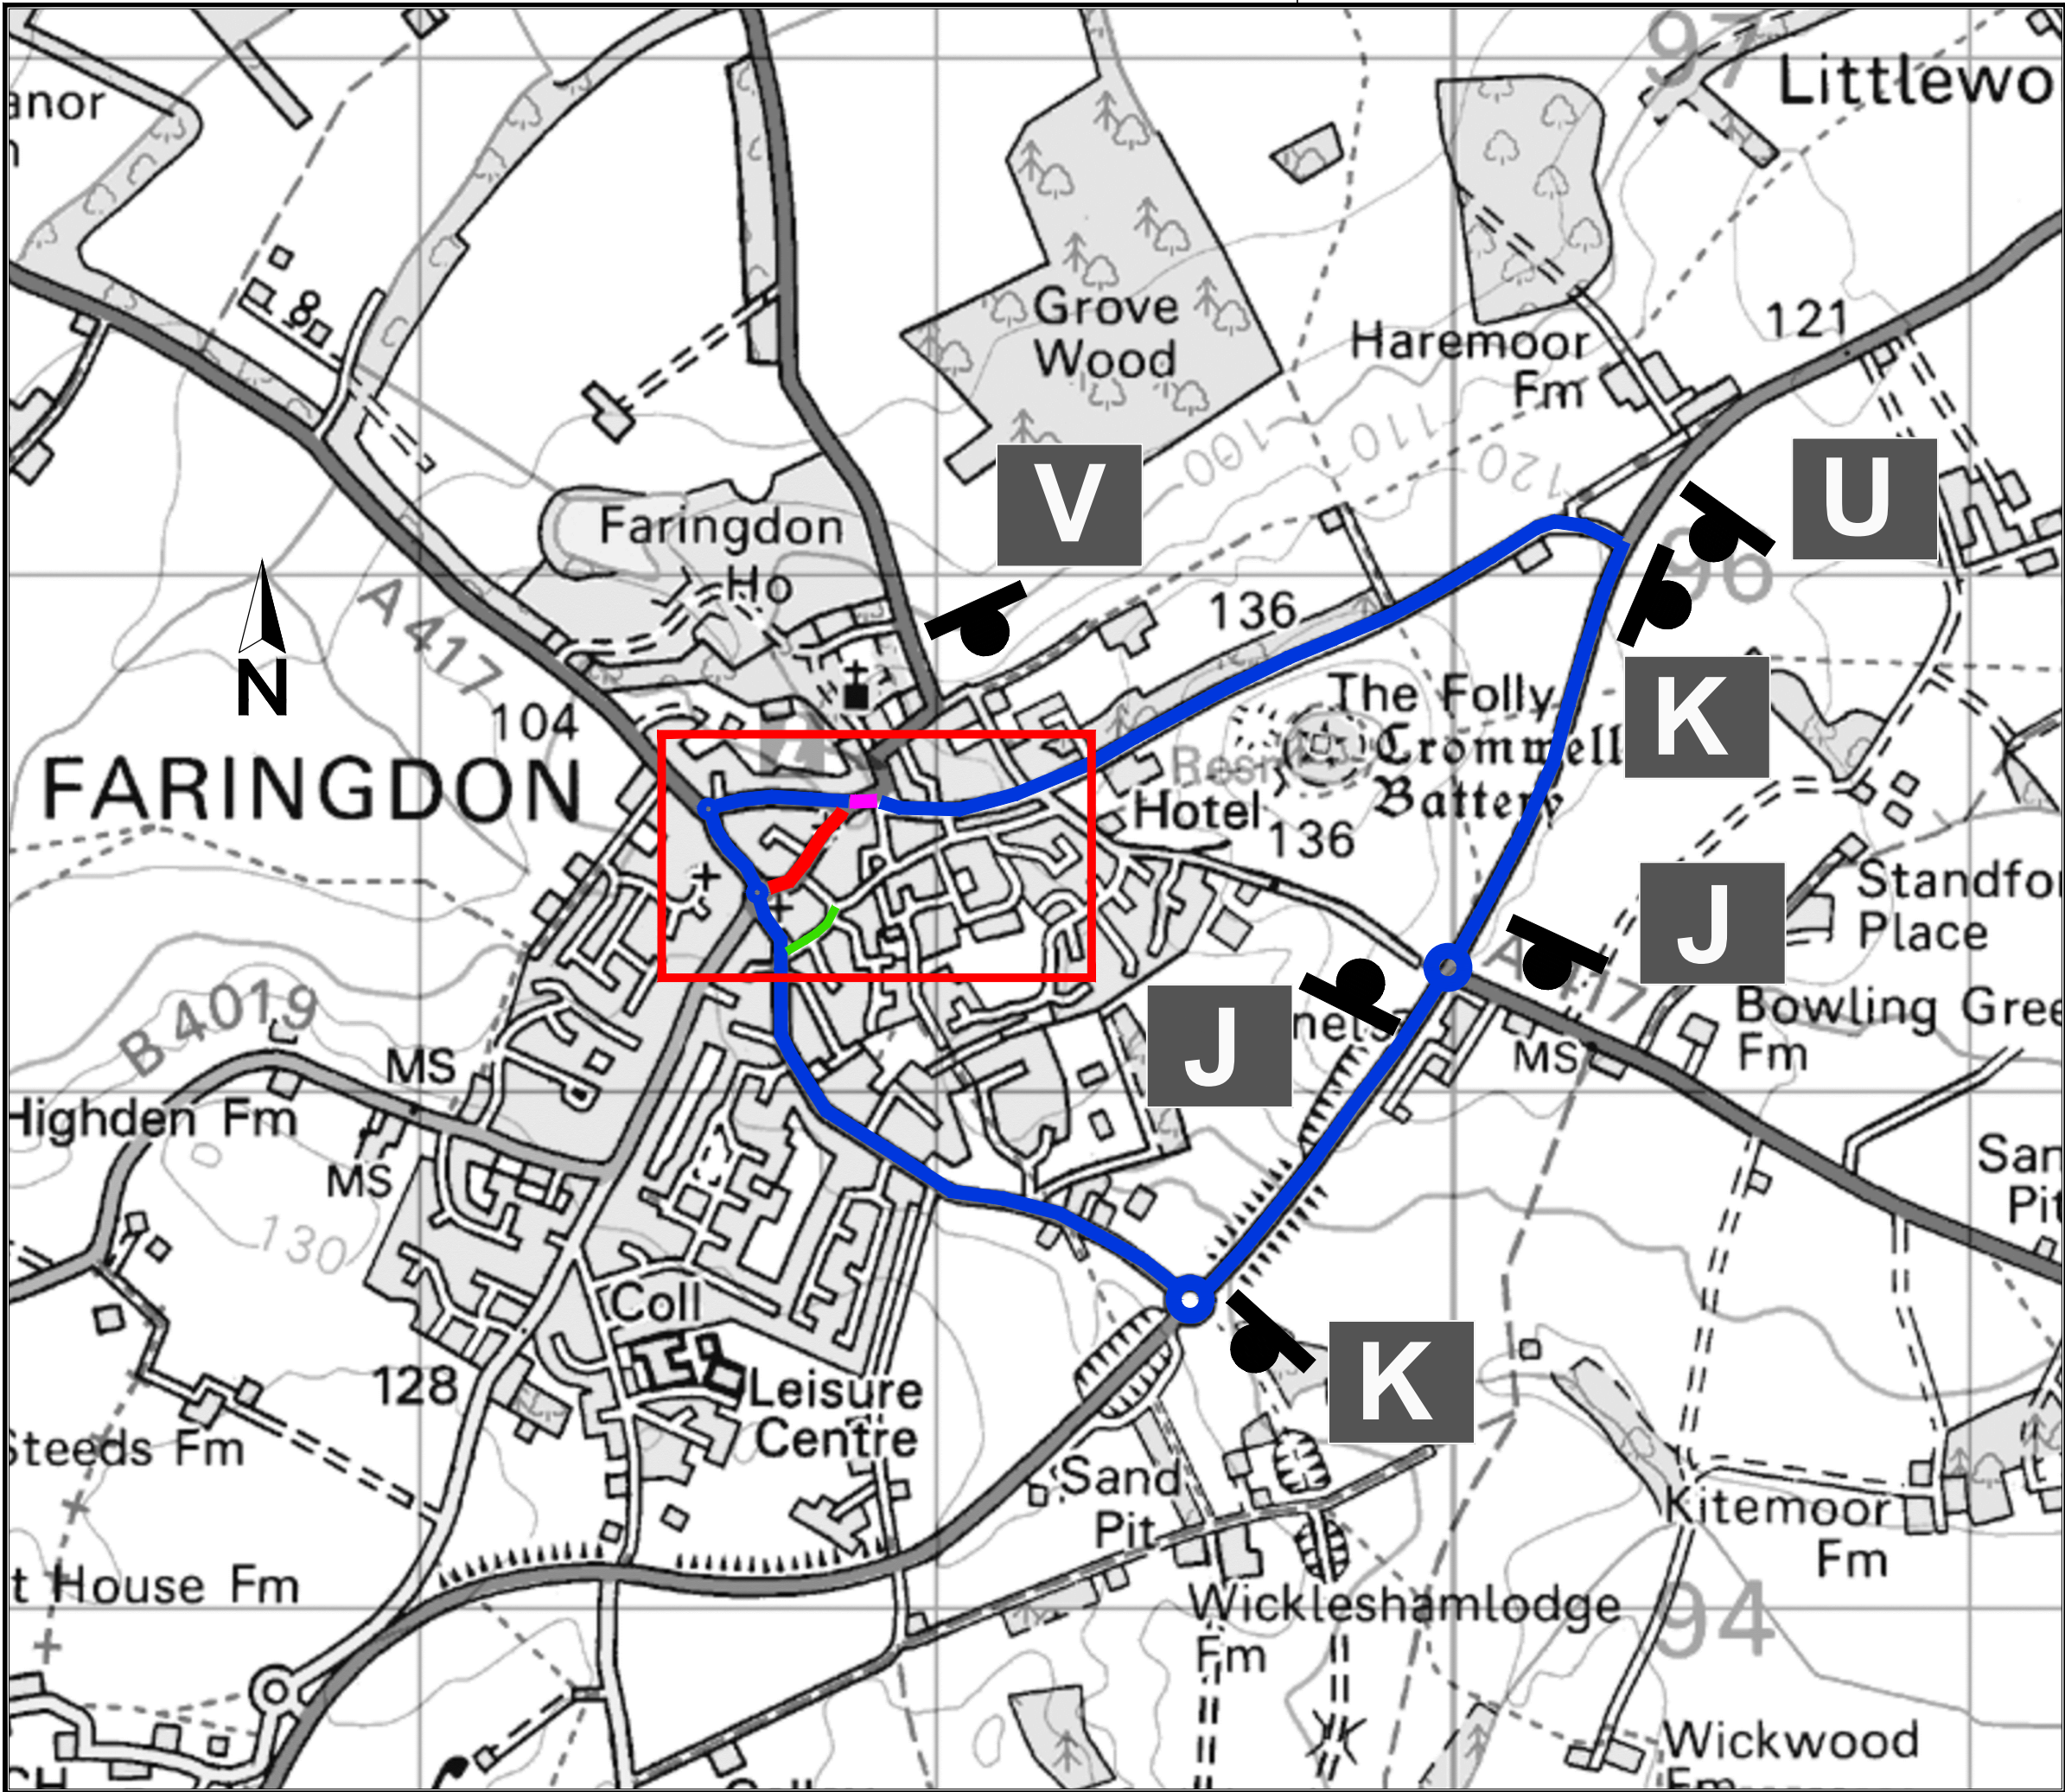

Drawing No.415080/DD/100/001Revision0

Key

Road Closure

Proposed diversion route

Change to one way

Change to 2 way

To be read with
415080/DD/100/002

SAFETY, HEALTH AND ENVIRONMENTAL INFORMATION

IN ADDITION TO THE HAZARDS/RISKS NORMALLY ASSOCIATED WITH THE TYPES OF WORK DETAILED ON THIS DRAWING, NOTE THE FOLLOWING SIGNIFICANT RESIDUAL RISKS

CONSTRUCTION

(ENTER 'NONE' IF APPLICABLE)

MAINTENANCE/CLEANING

(ENTER 'NONE' IF APPLICABLE)

USE

(ENTER 'NONE' IF APPLICABLE)

DECOMMISSIONING/DEMOLITION

(ENTER 'NONE' IF APPLICABLE)

© Crown Copyright and Database rights 10023343 2017

Rev.	Date	Purpose of revision	Drawn	Checked	Approved

OXFORDSHIRE
COUNTY COUNCIL

Owen Jenkins
Director for
Infrastructure Delivery
Communities
Oxfordshire County Council
County Hall
New Road
Oxford
OX1 1ND
Tel: 0845 310 1111

Project title

NPR & VE SCHEMES
2017-18
MARLBOROUGH STREET, FARINGDON

Drawing title

TTRO
DIVERSION
ROUTE
1 OF 2

Drawing Status

DETAILED DESIGN

Scale @ A3	Drawn by	Checked by	Approved by
N.T.S	IRG	AG	AMM
	Date drawn 26.06.17	Date checked 25.01.18	Date approved 25.01.18

Oxfordshire Project No. & File Ref

415080

Drawing No.

415080/DD/100/001

Revision

0