

- NOTES:**
- DO NOT SCALE FROM THIS DRAWING.
 - VERIFY ON SITE ALL DIMENSIONS PRIOR TO CONSTRUCTION
 - REPORT ALL DISCREPANCIES TO THE DRAWING ORIGINATOR IMMEDIATELY
 - THIS DRAWING IS TO BE READ IN CONJUNCTION WITH ALL RELEVANT DOCUMENTS AND DRAWINGS
 - PERMANENT WEIGHT RESTRICTION AT A415 NEWBRIDGE. 18 TONNES. ADDITIONAL SIGNING ON A420 AND B4449 ADVISING HGV'S EXCEEDING 18 TONNES TO FOLLOW A420 TO A34 AND A40 TO A415 DUCKINGTON TO RE-JOIN DIVERSION ROUTE AT BRIGHTHAMPTON.
 - TTR WILL PROHIBIT TURN INTO AND OUT OF THRUPP TURN JUNCTION. GATEMAN TODIRECT MOTORISTS TO A420 THROUGH LITTLEWORTH VILLAGE

- KEY:**
- █ PROPOSED CLOSURE
 - █ PROPOSED DIVERSION ROUTE

Rev	Date	Description	Drn	Chkd
P02	25/06/19	Provision for side road, Thrupp Turn	DG	JPM
P01	21/06/19	FIRST ISSUE	TDM	JPM

Revisions

Client

OXFORDSHIRE COUNTY COUNCIL

Owen Jenkins
 Director for Infrastructure
 Delivery Communities
 Oxfordshire County Council
 County Hall
 New Road
 Oxford
 OX1 1ND
 Tel: 0845 310 1111

Drawing Originator

SKANSKA | Infrastructure Services

Maple Cross House
 Denham Way
 Maple Cross
 Rickmansworth Herts
 WD3 9SW

Tel: +44 (0)1923 776666
 Fax: +44 (0)1923 423940

This drawing is copyright of Skanska Infrastructure Services and shall not be reproduced without prior written permission

Drawing Status

FOR INFORMATION

Project Name



HIGHWAY CAPITAL INVESTMENT PROGRAMME
 STRUCTURAL PATCHING - RADCOT ROAD V16

Title Original drawing sheet is A3

DIVERSION ROUTE

Scale	Drawn by	Checked by	Approved by
NTS	TDM	JPM	NCM
	Drawn Date	Checked Date	Approved Date
	21/06/2019	21/06/2019	21/06/2019

Drawing Number	Rev
5100960-OCC-HGN-V16-DR-CH-101-S2	P02

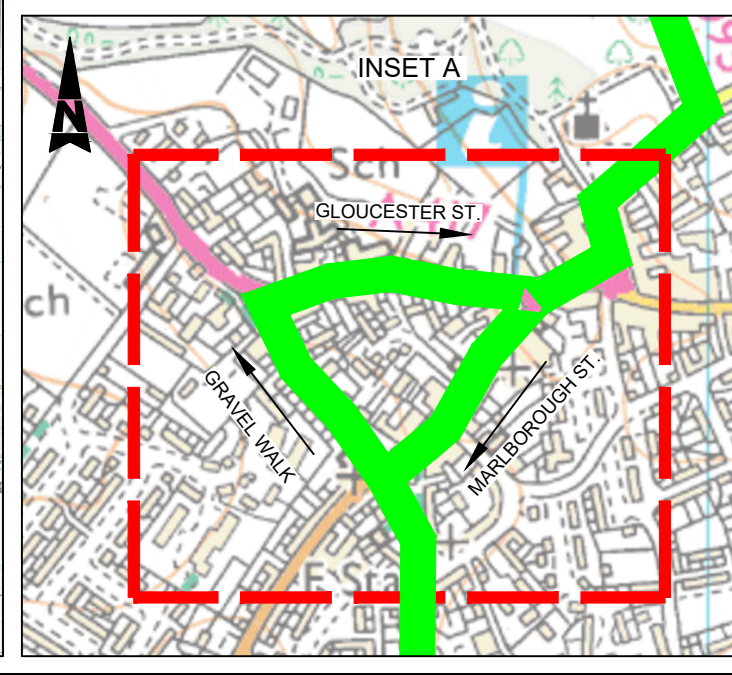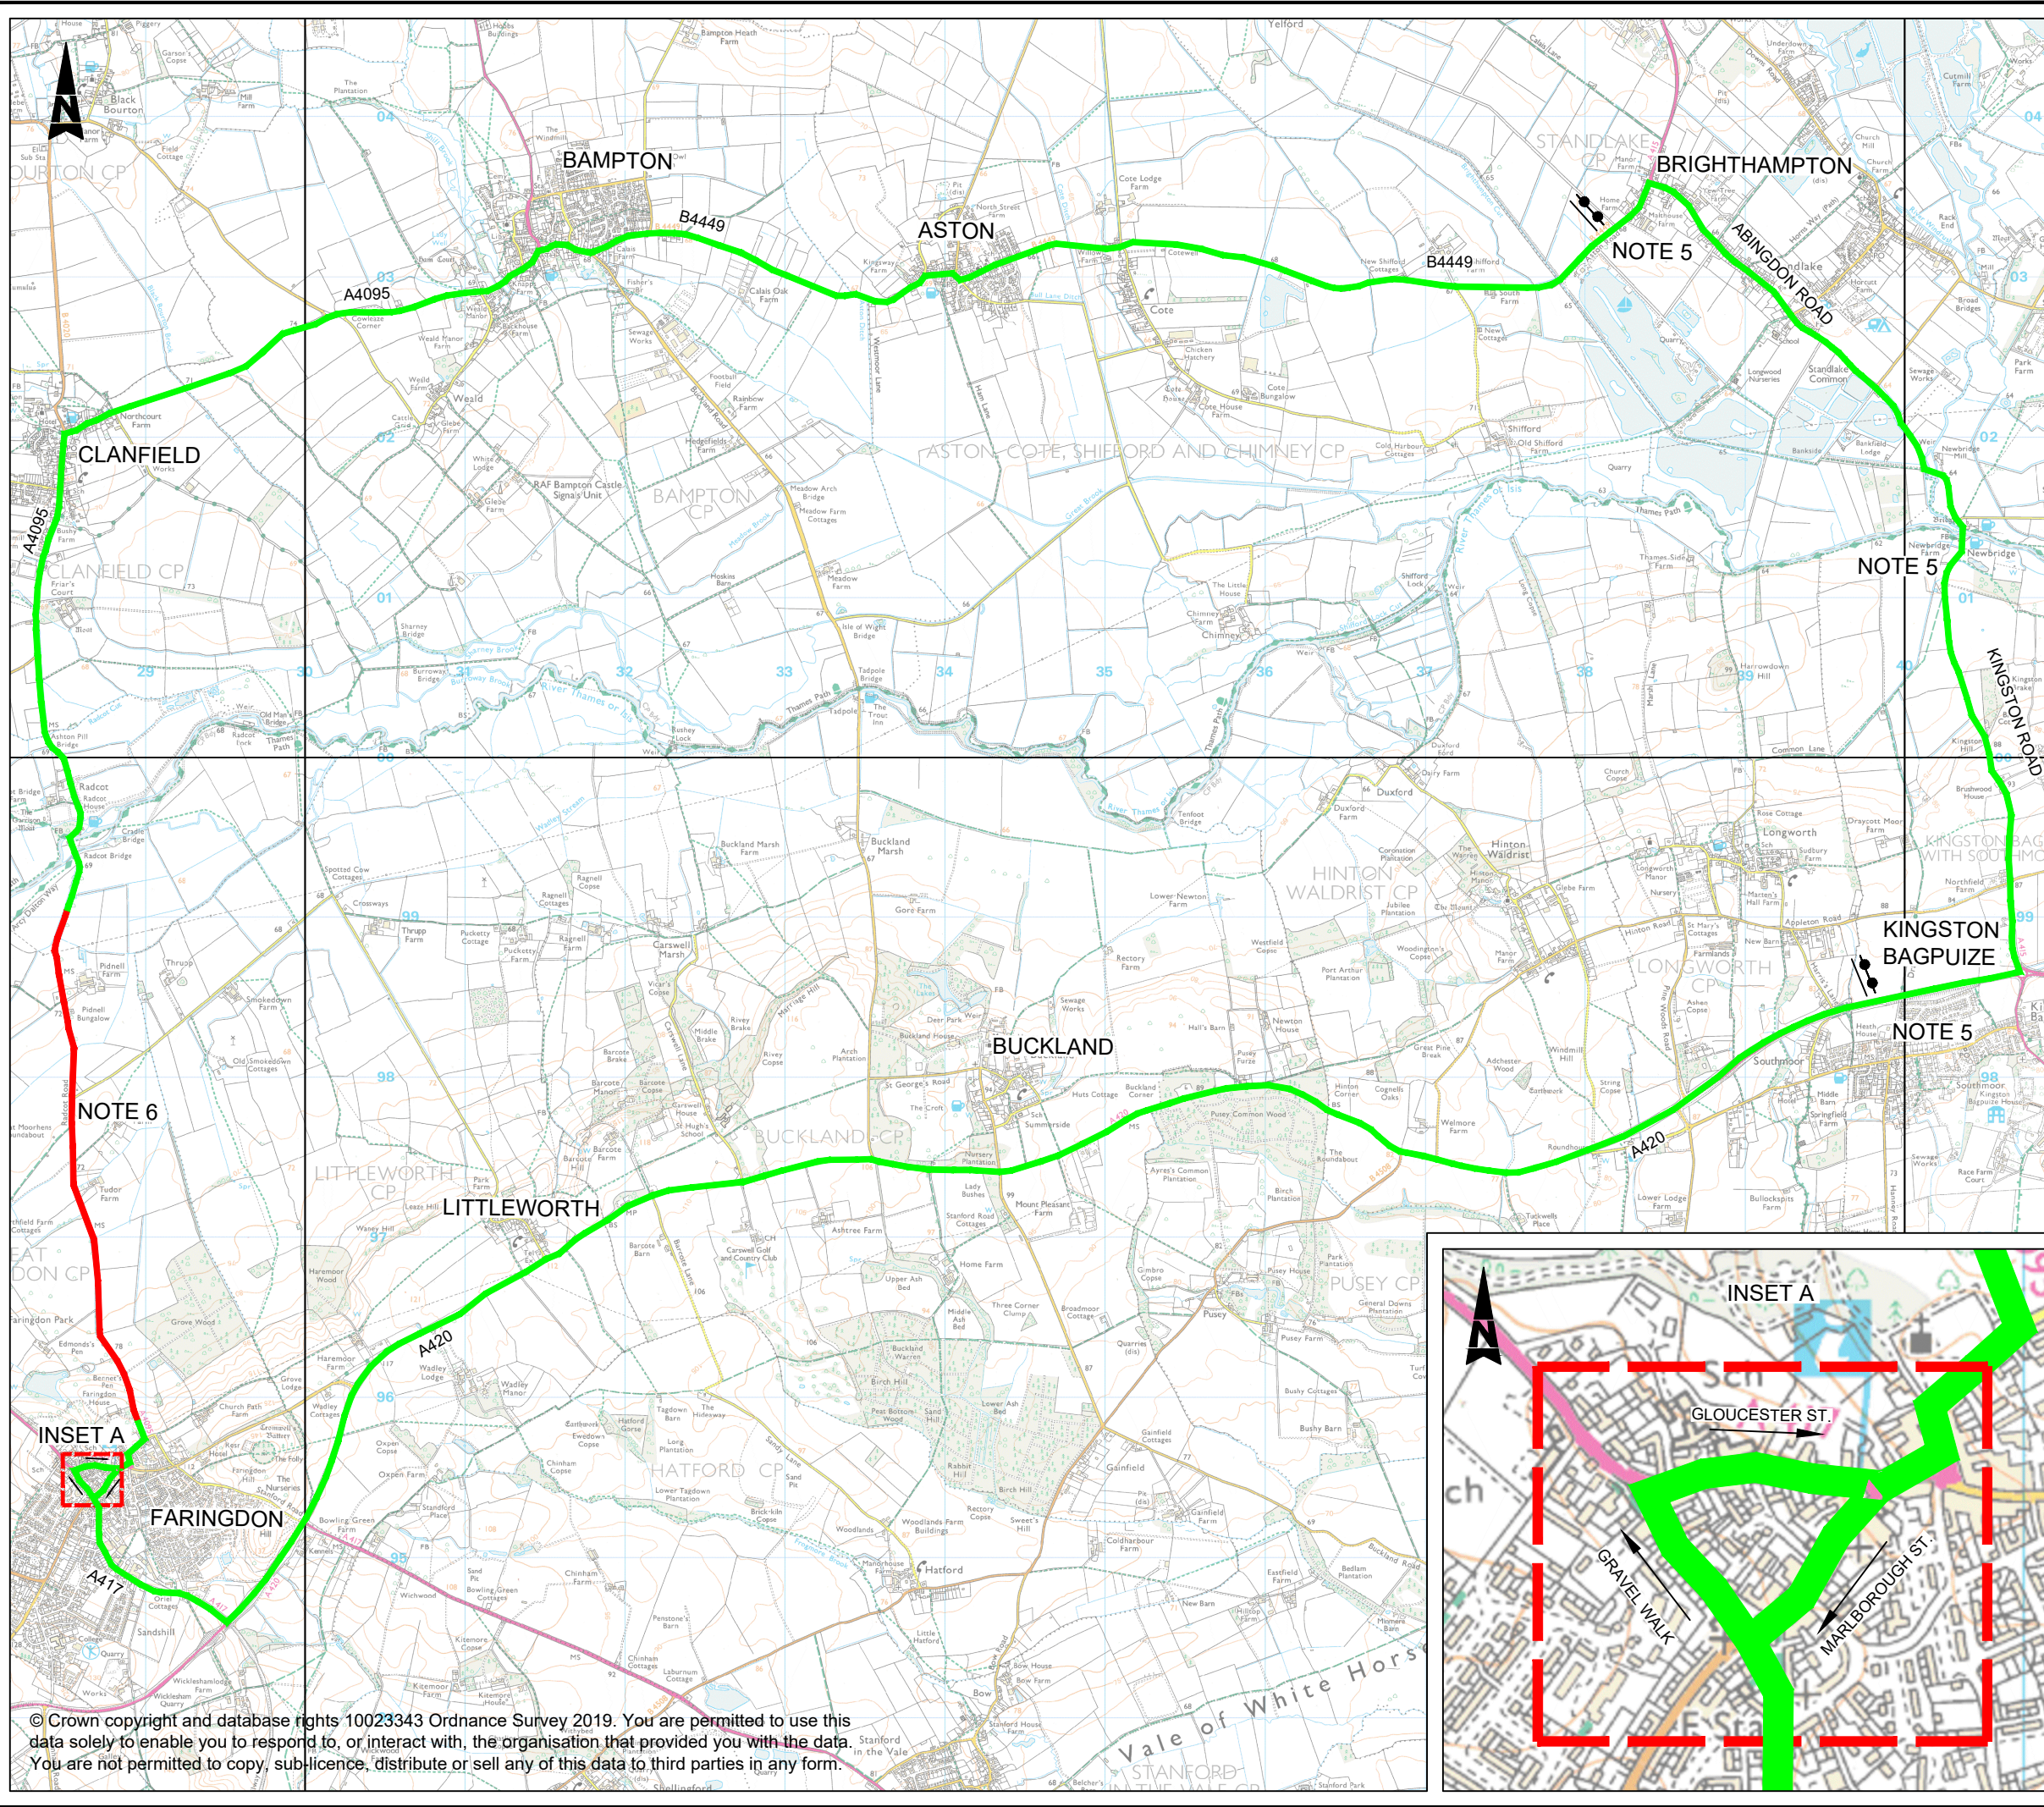

© Crown copyright and database rights 10023343 Ordnance Survey 2019. You are permitted to use this data solely to enable you to respond to, or interact with, the organisation that provided you with the data. You are not permitted to copy, sublicense, distribute or sell any of this data to third parties in any form.