

Drawing Number;
TM-BT49972-1


Date Drawn;
26-07-2019

Drawn By;
George Demetri

Approved By;
Chris Murphy

Scale;
NB. Drawing is not to scale.

- Project Details;
- TM Set up for 60MPH
 - TTRO
 - Road Closure

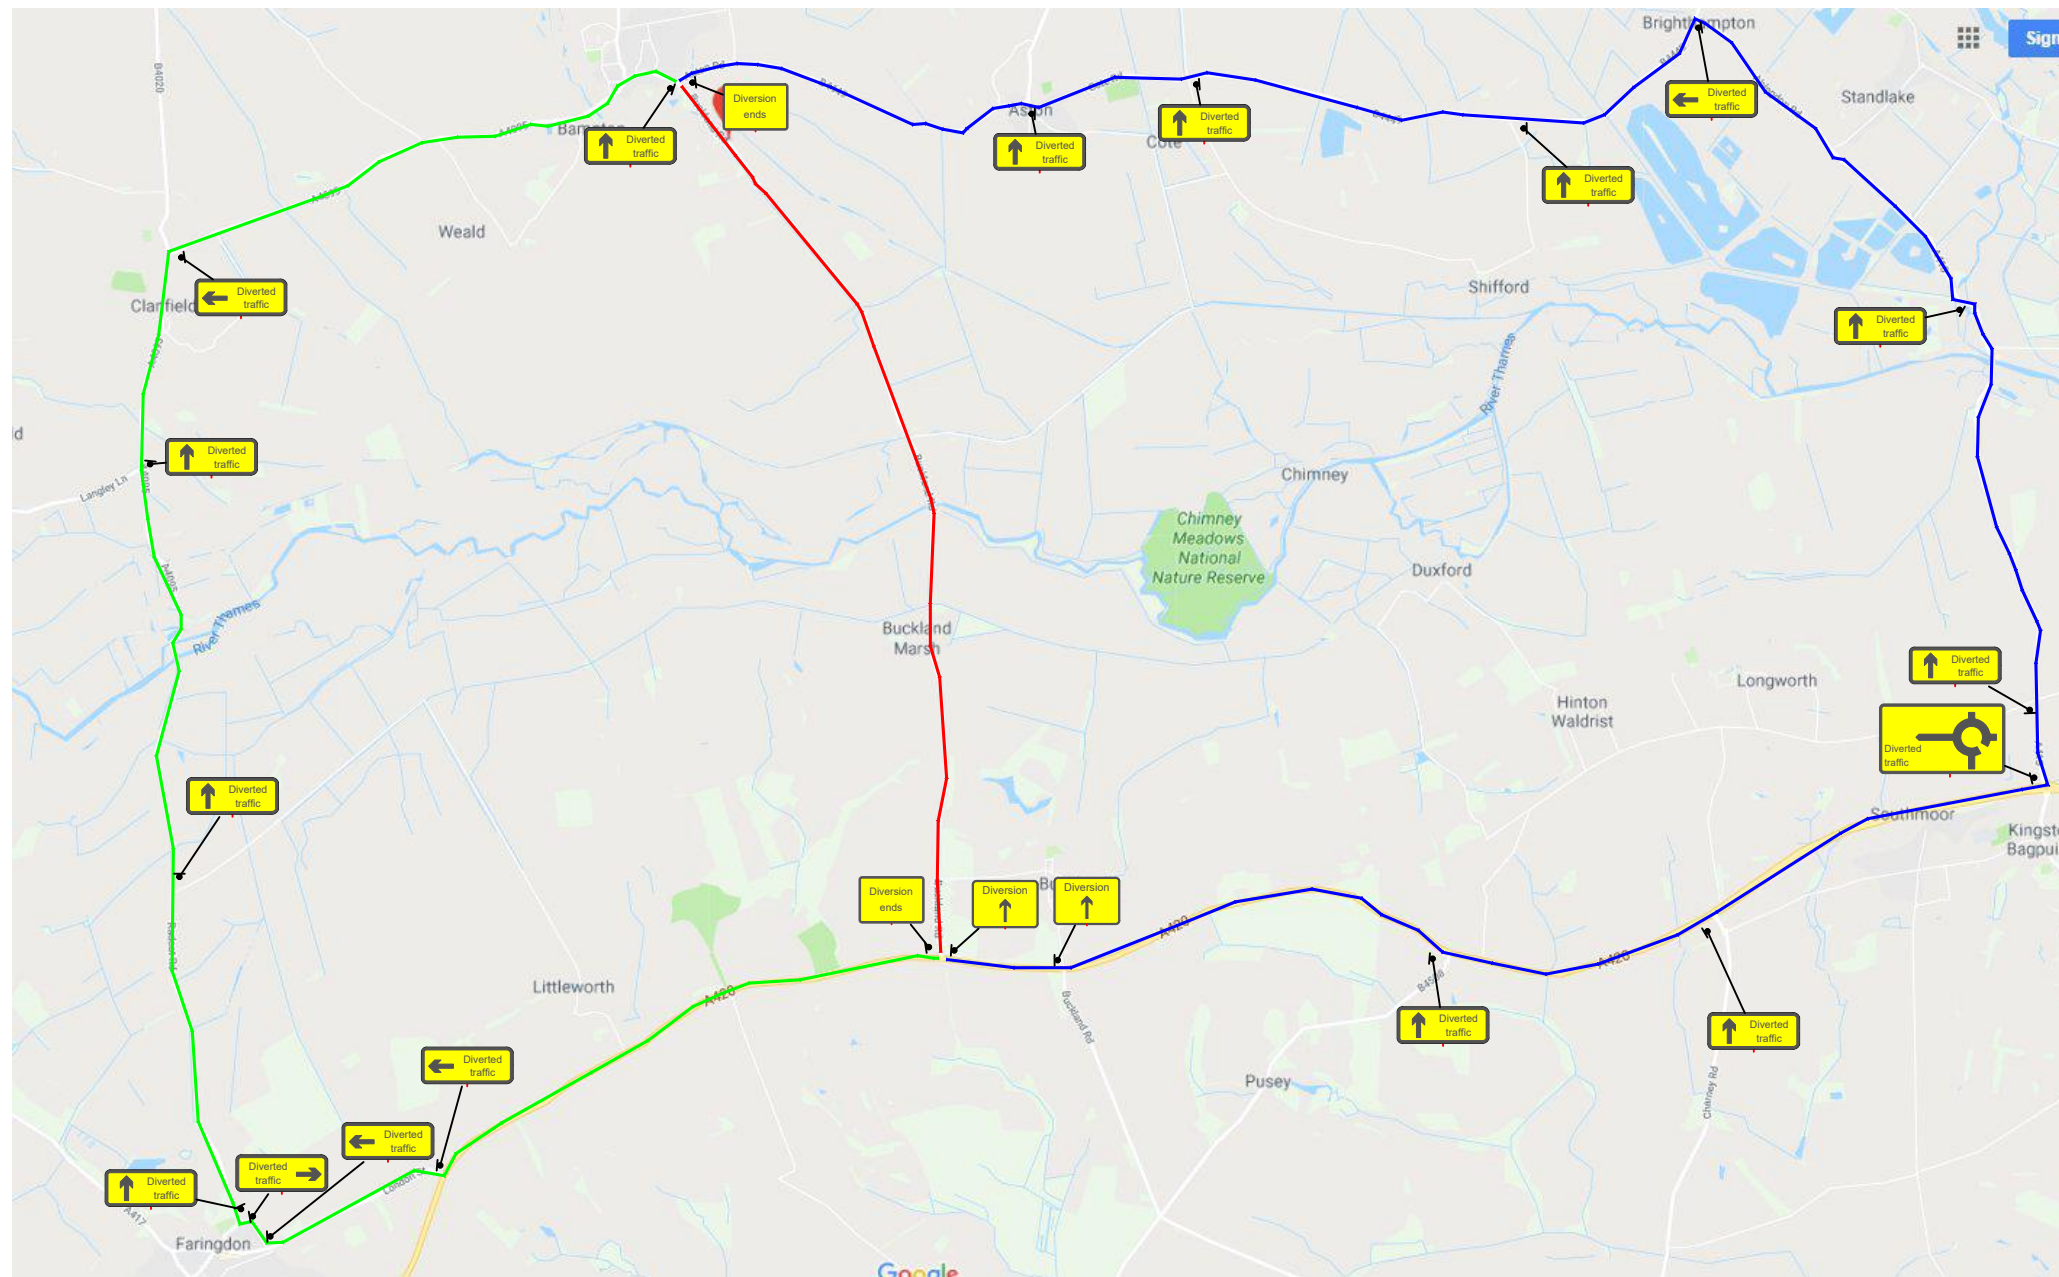


Key

- Works site
- Shows Travel Distance Between Signal Heads
- Parking suspension
- Works vehicle
- Pedestrian Barrier
- Traffic Cones
- Pedestrian lights

Works Location

Rainbow Farm,
Buckland Road
Oxfordshire
OX18 2AA
Oxfordshire County Council

Speed of Road

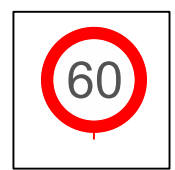

TM will comply with the Safety at Street Works and Road Works Code of Practice D1.3.1 The Traffic Signs Manual is applicable in England, Northern Ireland, Scotland and Wales. This Chapter sets out a code of practice to enable the legal requirements to be met in a wide variety of circumstances.

