

Site Address:
 Car Park,
 Southampton St,
 Faringdon, SN7 7DX
 KCD801 31202960


Site Contact: Robert Buchan
 Client: KCD

CPH Contact:
 Ramsey Office

Date of works:
 T.B.A

Drawn by: MB
 Date drawn: 11/12/2018

Checked by:

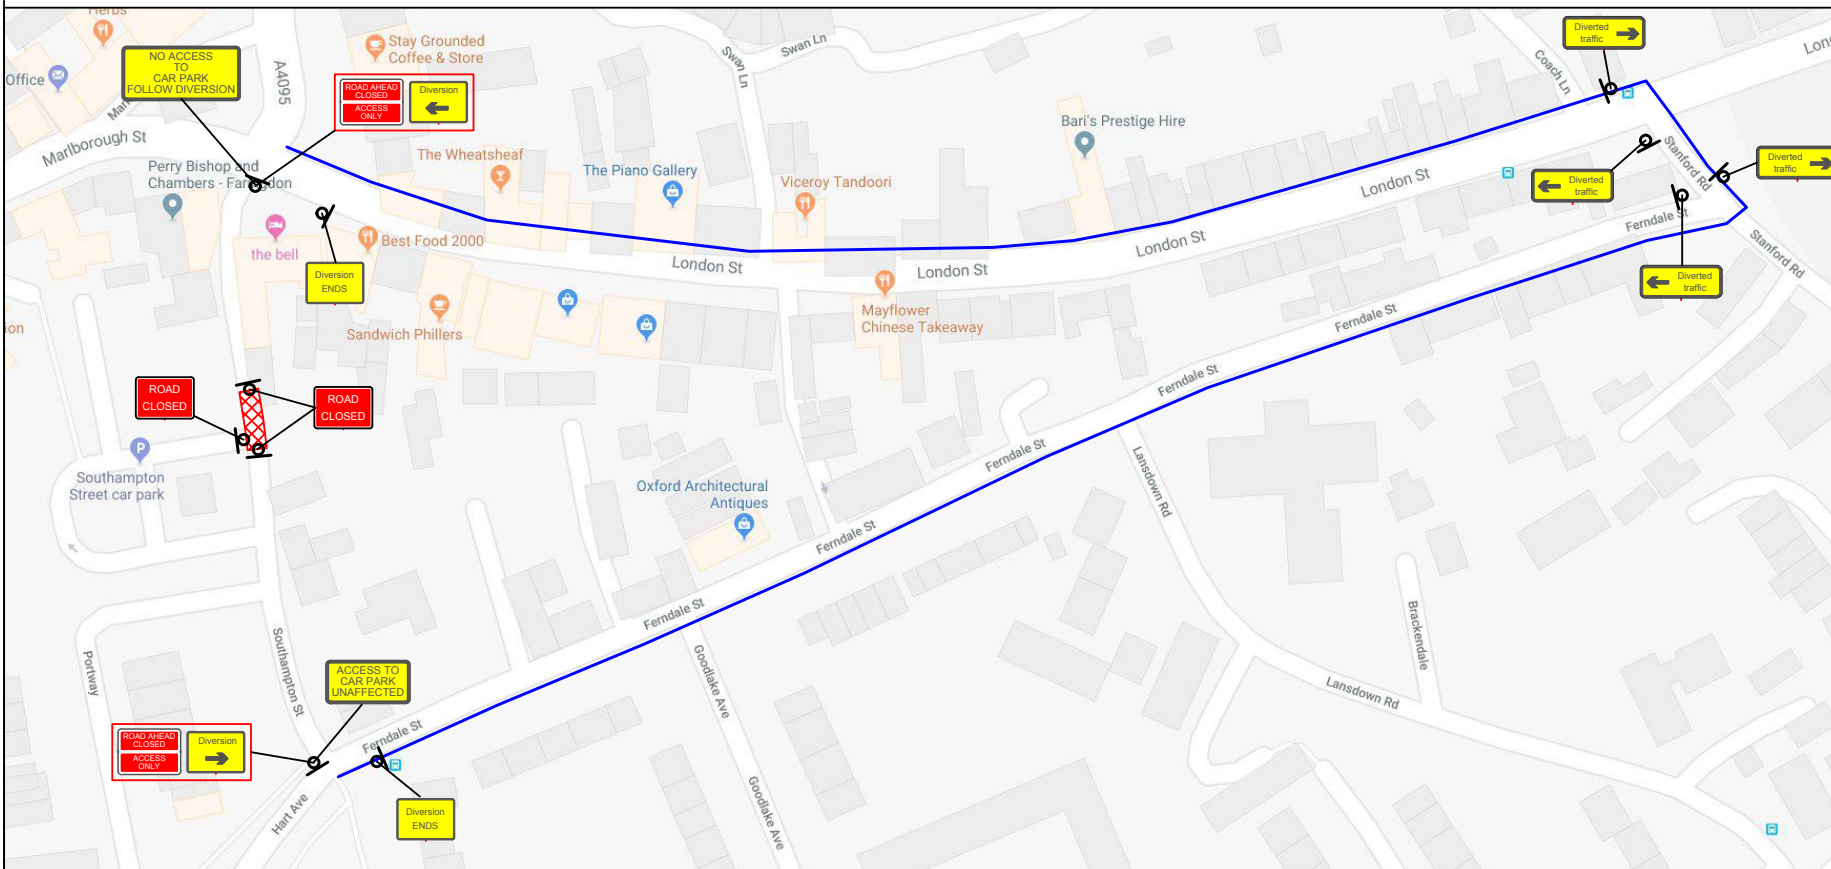

KEY

- Diversion Route
- 750 Road Cones
- Sign
- Temporary Pedestrian Crossing
- Temporary Traffic Signals
- Works Area
- Safety Zone
- Bus Stop To Be Suspended
- Stop & Go
- Van
- No Parking Cone
- Zebra Crossing
- Signalised Junction and or Push Button Crossing
- Pedestrian Barrier

NOTES

- 1) All temporary traffic management shall be in accordance with Chapter 8 of the Traffic Signs Manual 2009.
- 2) All temporary traffic management shall be in accordance with the Traffic Signs Regulations and General Directions 2002.
- 3) All temporary traffic management shall conform to the Safety at Streetworks and Road Works ACOP 2013.
- 4) All temporary traffic management signs should be located 450mm minimum from the kerb face.
- 5) All temporary traffic management sign locations are indicative and are subject to on site approval from the supervisor.

ROAD CLOSURE / DIVERSION

SET-UP TO BE IN ACCORDANCE WITH THE NRSWA SAFETY AT STREET WORKS CODE



Hawley Mill, Hawley Road
 Dartford, Kent, DA2 7SY
 PHONE: 01322 394414
 FAX: 01322 290391

Drawing Number:
 MB/5181