


Site Address:
 Car Park,
 Southampton St,
 Faringdon, SN7 7DX
 KCD801 31202960


Site Contact: Robert Buchan
 Client: 

CPH Contact:
 Ramsey Office







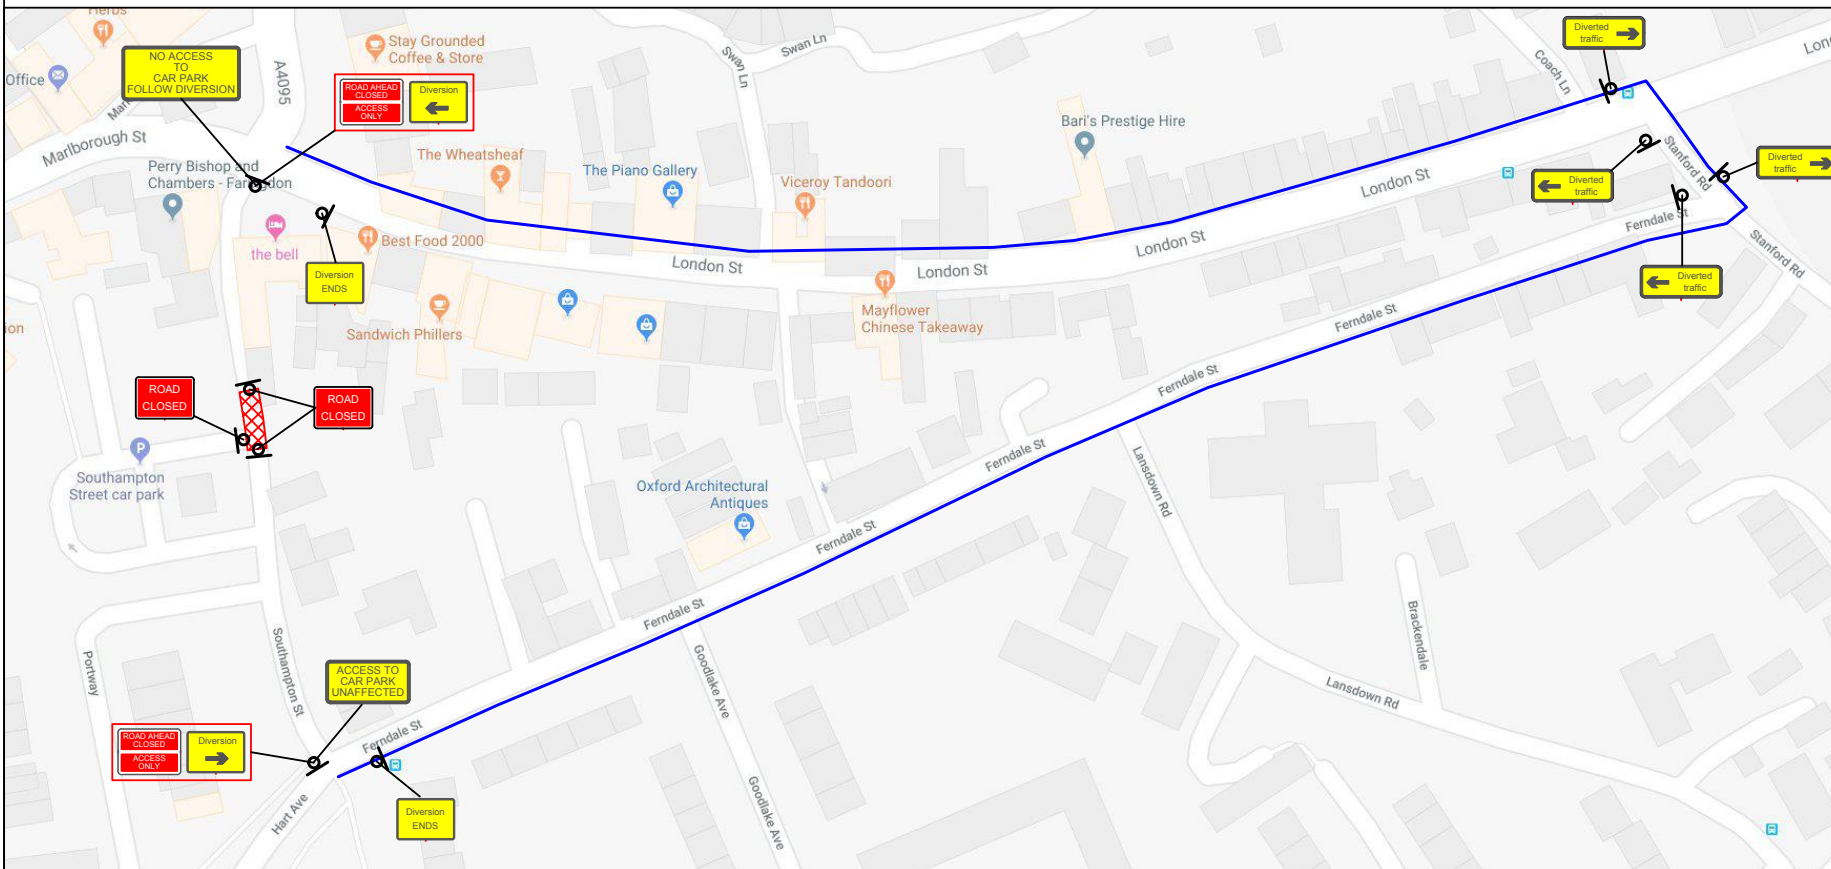







Date of works:
 T.B.A

Drawn by: MB
 Date drawn: 11/12/2018

Checked by:



KEY

-  Diversion Route
-  750 Road Cones
-  Sign
-  Temporary Pedestrian Crossing
-  Temporary Traffic Signals
-  Works Area
-  Safety Zone
-  Bus Stop To Be Suspended
-  Stop & Go
-  Van
-  No Parking Cone
-  Zebra Crossing
-  Signalised Junction and or Push Button Crossing
-  Pedestrian Barrier

NOTES

- 1) All temporary traffic management shall be in accordance with Chapter 8 of the Traffic Signs Manual 2009.
- 2) All temporary traffic management shall be in accordance with the Traffic Signs Regulations and General Directions 2002.
- 3) All temporary traffic management shall conform to the Safety at Streetworks and Road Works ACOP 2013.
- 4) All temporary traffic management signs should be located 450mm minimum from the kerb face.
- 5) All temporary traffic management sign locations are indicative and are subject to on site approval from the supervisor.

ROAD CLOSURE / DIVERSION

SET-UP TO BE IN ACCORDANCE WITH THE NRSWA SAFETY AT STREET WORKS CODE



Hawley Mill, Hawley Road
 Dartford, Kent, DA2 7SY
 PHONE: 01322 394414
 FAX: 01322 290391

Drawing Number:
 MB/5181