

## NOTES

- FOR DIVERSION & SIGN REFERENCE DETAILS REFER TO DRAWING NO. 510130-SKA-TTM-ZZ-DR-CH-0103-S2-D01.
- PEDESTRIAN AND VEHICULAR ACCESS TO RESIDENTIAL PROPERTIES AND PUBLIC RIGHTS OF WAY TO BE MAINTAINED AT ALL TIMES.
- ALL WORKS ARE TO BE UNDERTAKEN DURING NIGHT TIME WORKING HOURS, AS SUCH ALL TRAFFIC RESTRICTIONS WILL ONLY BE REQUIRED DURING THESE TIMES.
- ALL TRAFFIC MANAGEMENT WORKS ARE TO BE CARRIED OUT IN ACCORDANCE WITH TSM CHAPTER 8 GUIDELINES.
- VEHICULAR ACCESS TO PROPERTIES IS TO BE MANAGED BY GATEMEN. GATEMEN SHOULD BE PROVIDED AT ALL ROAD CLOSURE POINTS.

| Rev       | Date | Description | Dm | Chkd |
|-----------|------|-------------|----|------|
| D01       | -    | FIRST ISSUE | -  | -    |
| Revisions |      |             |    |      |

**OXFORDSHIRE COUNTY COUNCIL**  
 Owen Jenkins  
 Director for Infrastructure Delivery  
 Communities Oxfordshire County  
 Council County Hall  
 New Road  
 Oxford  
 OX1 1ND  
 Tel: 0845 310 1111

Drawing Originator  
**SKANSKA** | Infrastructure Services

Maple Cross House  
 Denham Way  
 Maple Cross  
 Rickmansworth Herts  
 WD3 9SW  
 Tel: +44 (0)1923 776666  
 Fax: +44 (0)1923 423940

This drawing is copyright of Skanska Infrastructure Services and shall not be reproduced without prior written permission

Drawing Status  
**DETAILED DESIGN**


Project Name  
 NPR IMPROVEMENT SCHEME 2019/20  
 GLOUCESTER STREET, FARINGTON

Title  
 Original drawing sheet is A3

## TRAFFIC MANAGEMENT DIVERSION PLAN

| Scale    | Drawn by   | Checked by   | Approved by   |
|----------|------------|--------------|---------------|
| 1:10,000 | NT         | CH           | ARPT          |
|          | Drawn Date | Checked Date | Approved Date |
|          | 11/02/19   | 18/02/19     | 19/02/19      |

| Drawing Number                  | Rev |
|---------------------------------|-----|
| 510130.SKA.TTM.ZZ.DR.CH.0102.S3 | D01 |

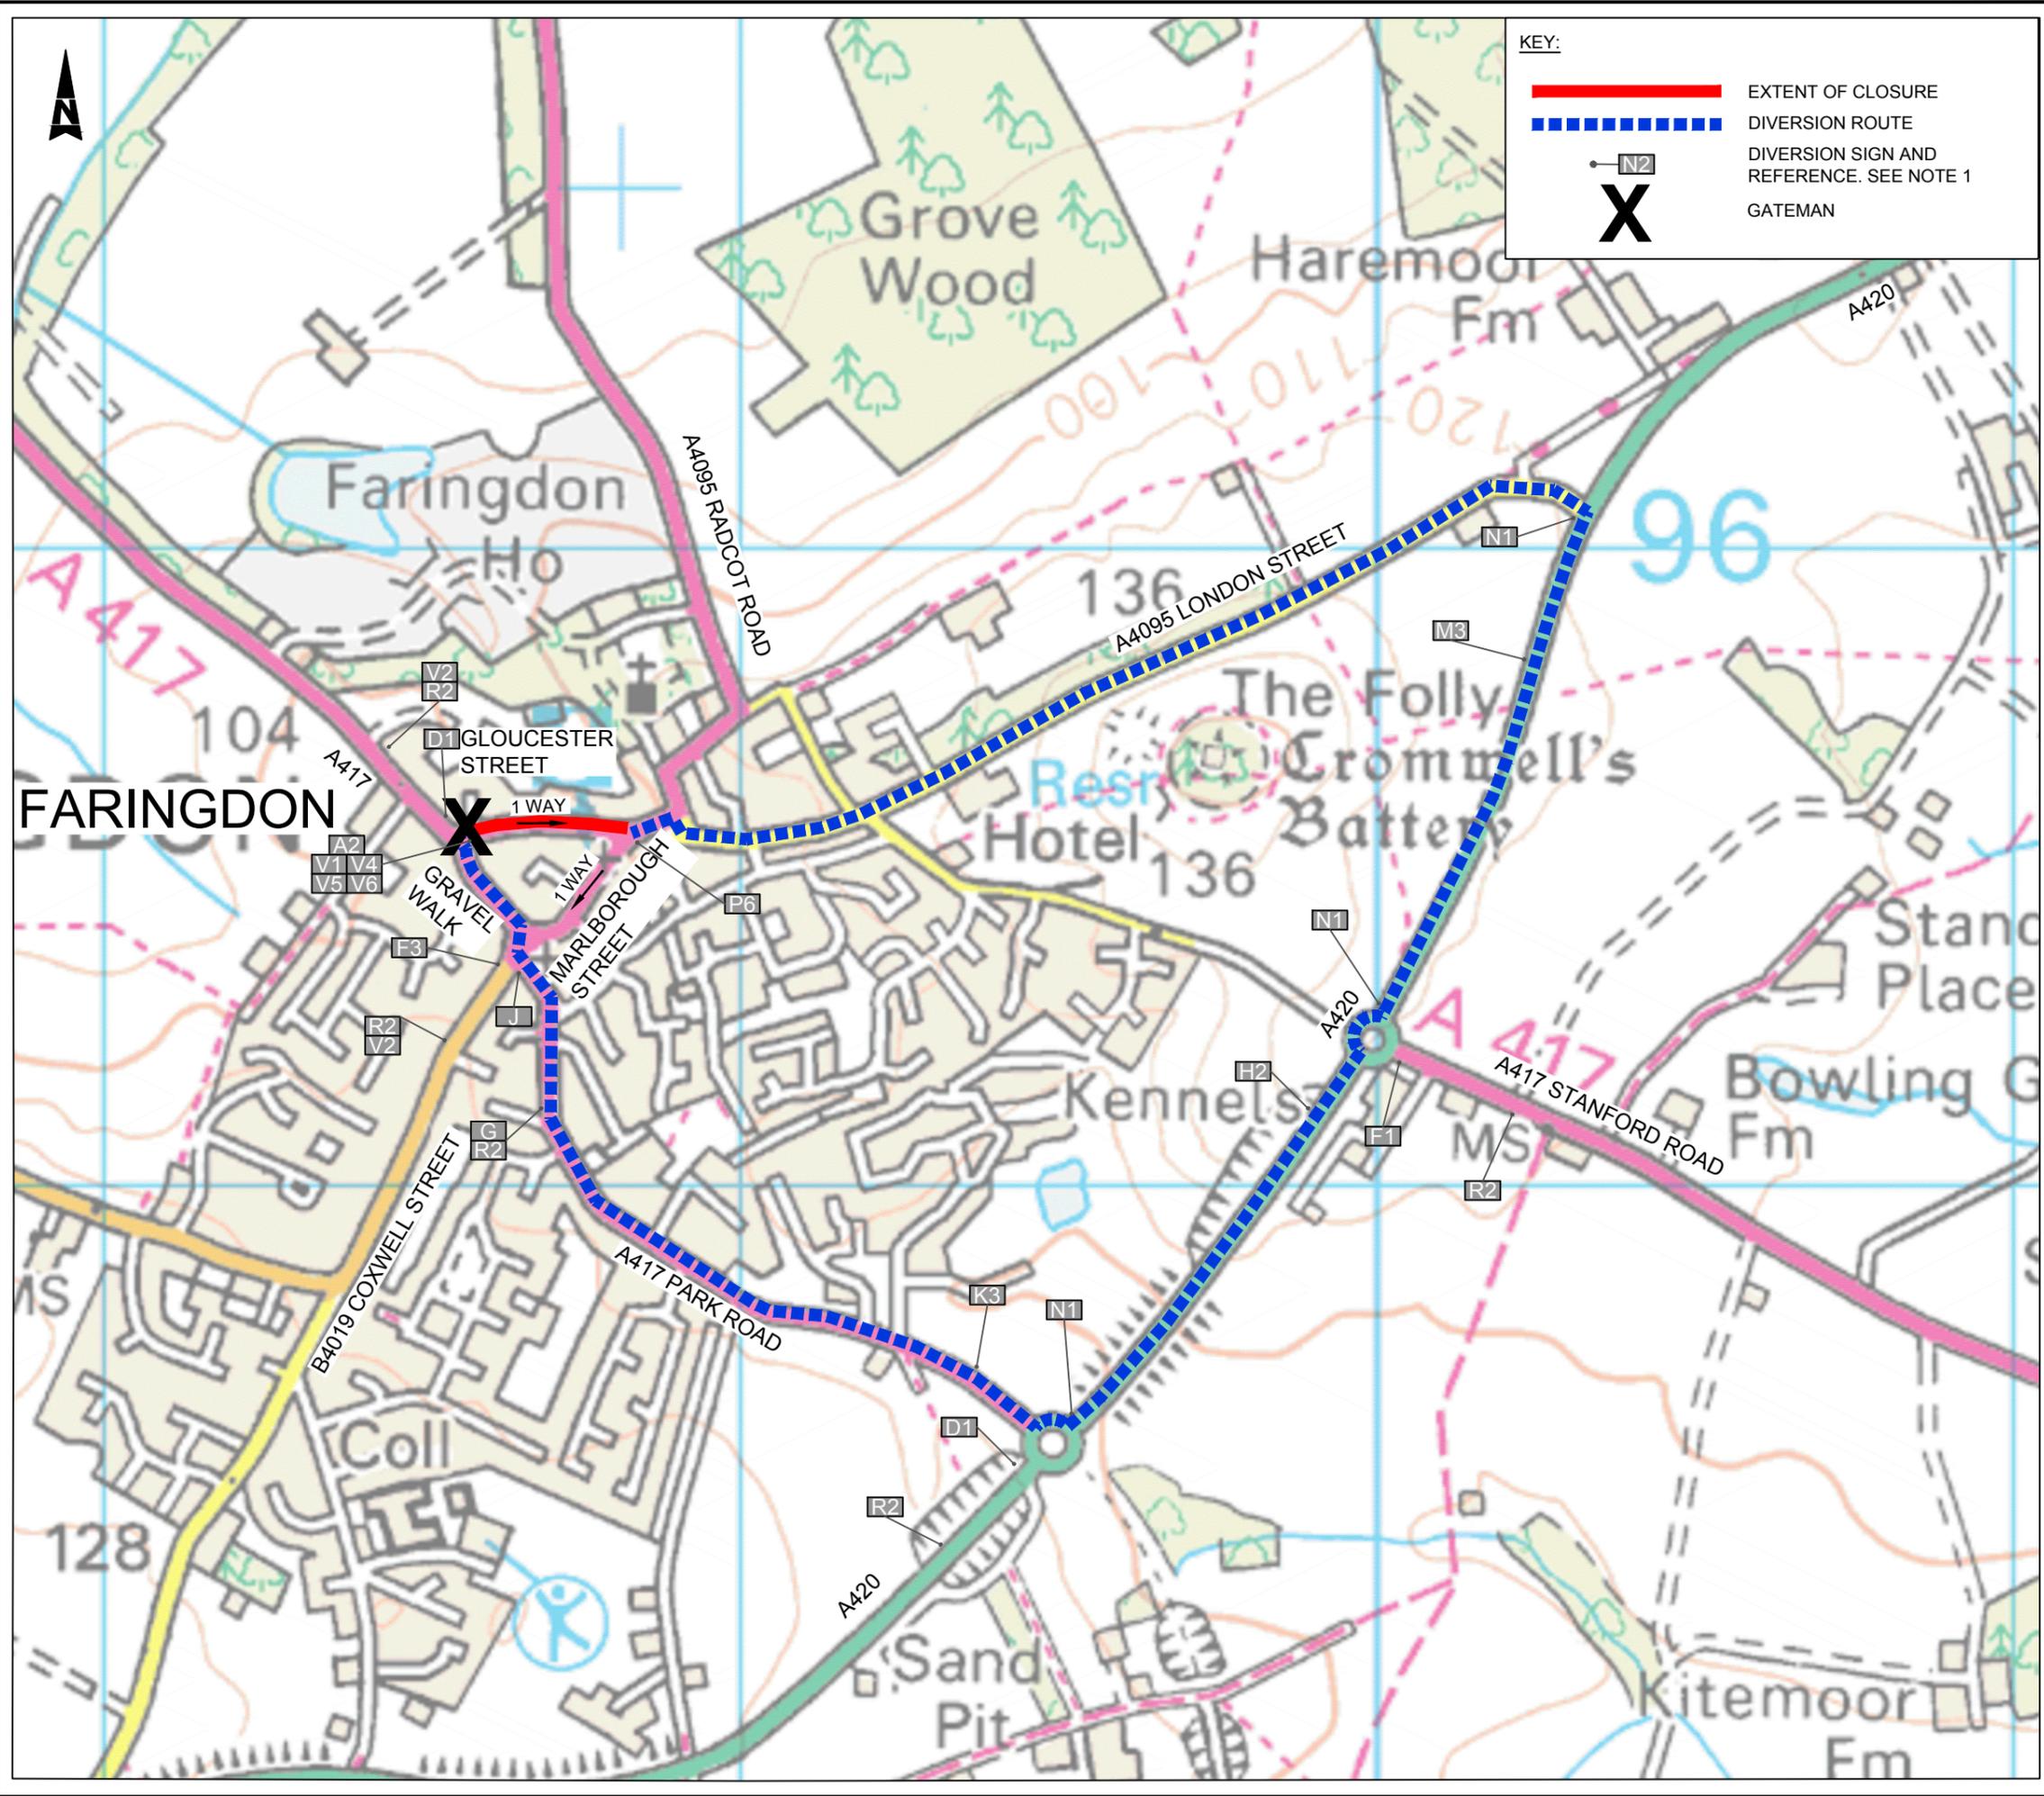

**KEY:**

- EXTENT OF CLOSURE
- - - DIVERSION ROUTE
- DIVERSION SIGN AND REFERENCE. SEE NOTE 1
- X** GATEMAN