


SECTION 2

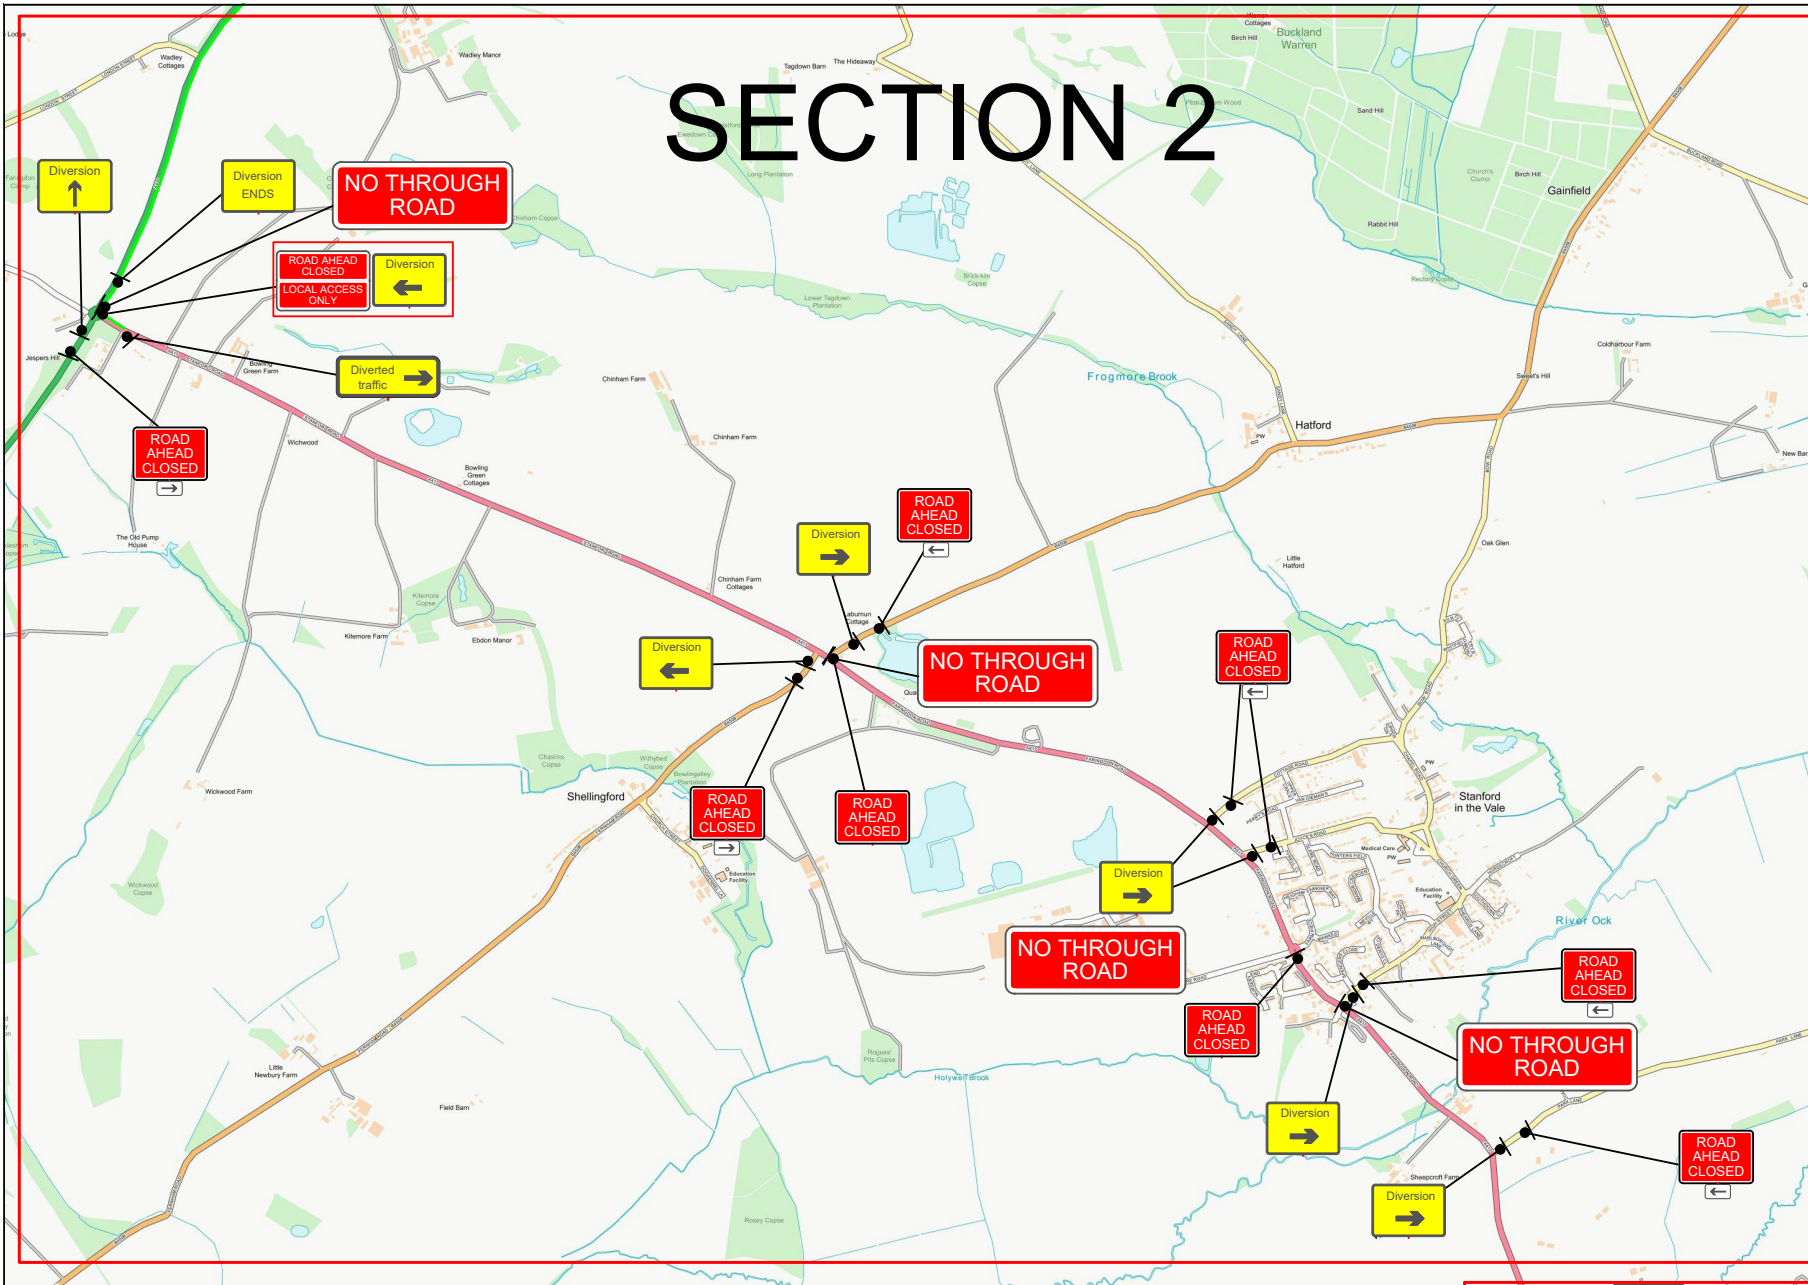

Site Address:
 80653086 KCD931
 1001886620 Petwick Farm
 Buildings Challow Station
 Faringdon SN7 8NT
 Client:

CPH Contact:
 Rochester Office

Date of works:
 T.B.A

Drawn by: CW	Date drawn: 07/02/2020
-----------------	---------------------------

Drawing Requested By:
 Sophie Carter

KEY	
	Diversion Route
	750 Road Cones
	Sign
	Temporary Pedestrian Crossing
	Temporary Traffic Signals
	Works Area
	Safety Zone
	Bus Stop To Be Suspended
	Stop & Go
	Van
	No Parking Cone
	Zebra Crossing
	Signalised Junction and or Push Button Crossing
	Pedestrian Barrier

NOTES

- 1) All temporary traffic management shall be in accordance with Chapter 8 of the Traffic Signs Manual 2009.
- 2) All temporary traffic management shall be in accordance with the Traffic Signs Regulations and General Directions 2002.
- 3) All temporary traffic management shall conform to the Safety at Streetworks and Road Works ACOP 2013.
- 4) All temporary traffic management signs should be located 450mm minimum from the kerb face.
- 5) All temporary traffic management sign locations are indicative and are subject to on site approval from the supervisor.

**ROAD CLOSURE
SECTION 2**

SET-UP TO BE IN ACCORDANCE WITH THE NRSWA SAFETY AT STREET WORKS CODE

Clare House,
 Coppermill Ln,
 Harefield,
 Middlesex, UB9 6HZ
 Tel: 01895 823711
 Email:
 tmdrawings@theclancygroup.co.uk

Drawing Number:
 CW/3824/MOD 1